


CONTRACTORS MUST VERIFY ALL DIMENSIONS ON SITE BEFORE COMMENCING WORK. ALL DIMENSIONS TO BE SHOWN ON MANUFACTURING DRAWINGS

NOTES:

DO NOT SCALE FROM THIS DRAWING
ANY DISCREPANCIES ON THIS DRAWING ARE TO BE NOTIFIED TO THE ARCHITECT IMMEDIATELY
HATTRELL DS ONE ARCHITECTS LLP COPYRIGHT



REV	AMENDMENT	DATE	CHKD

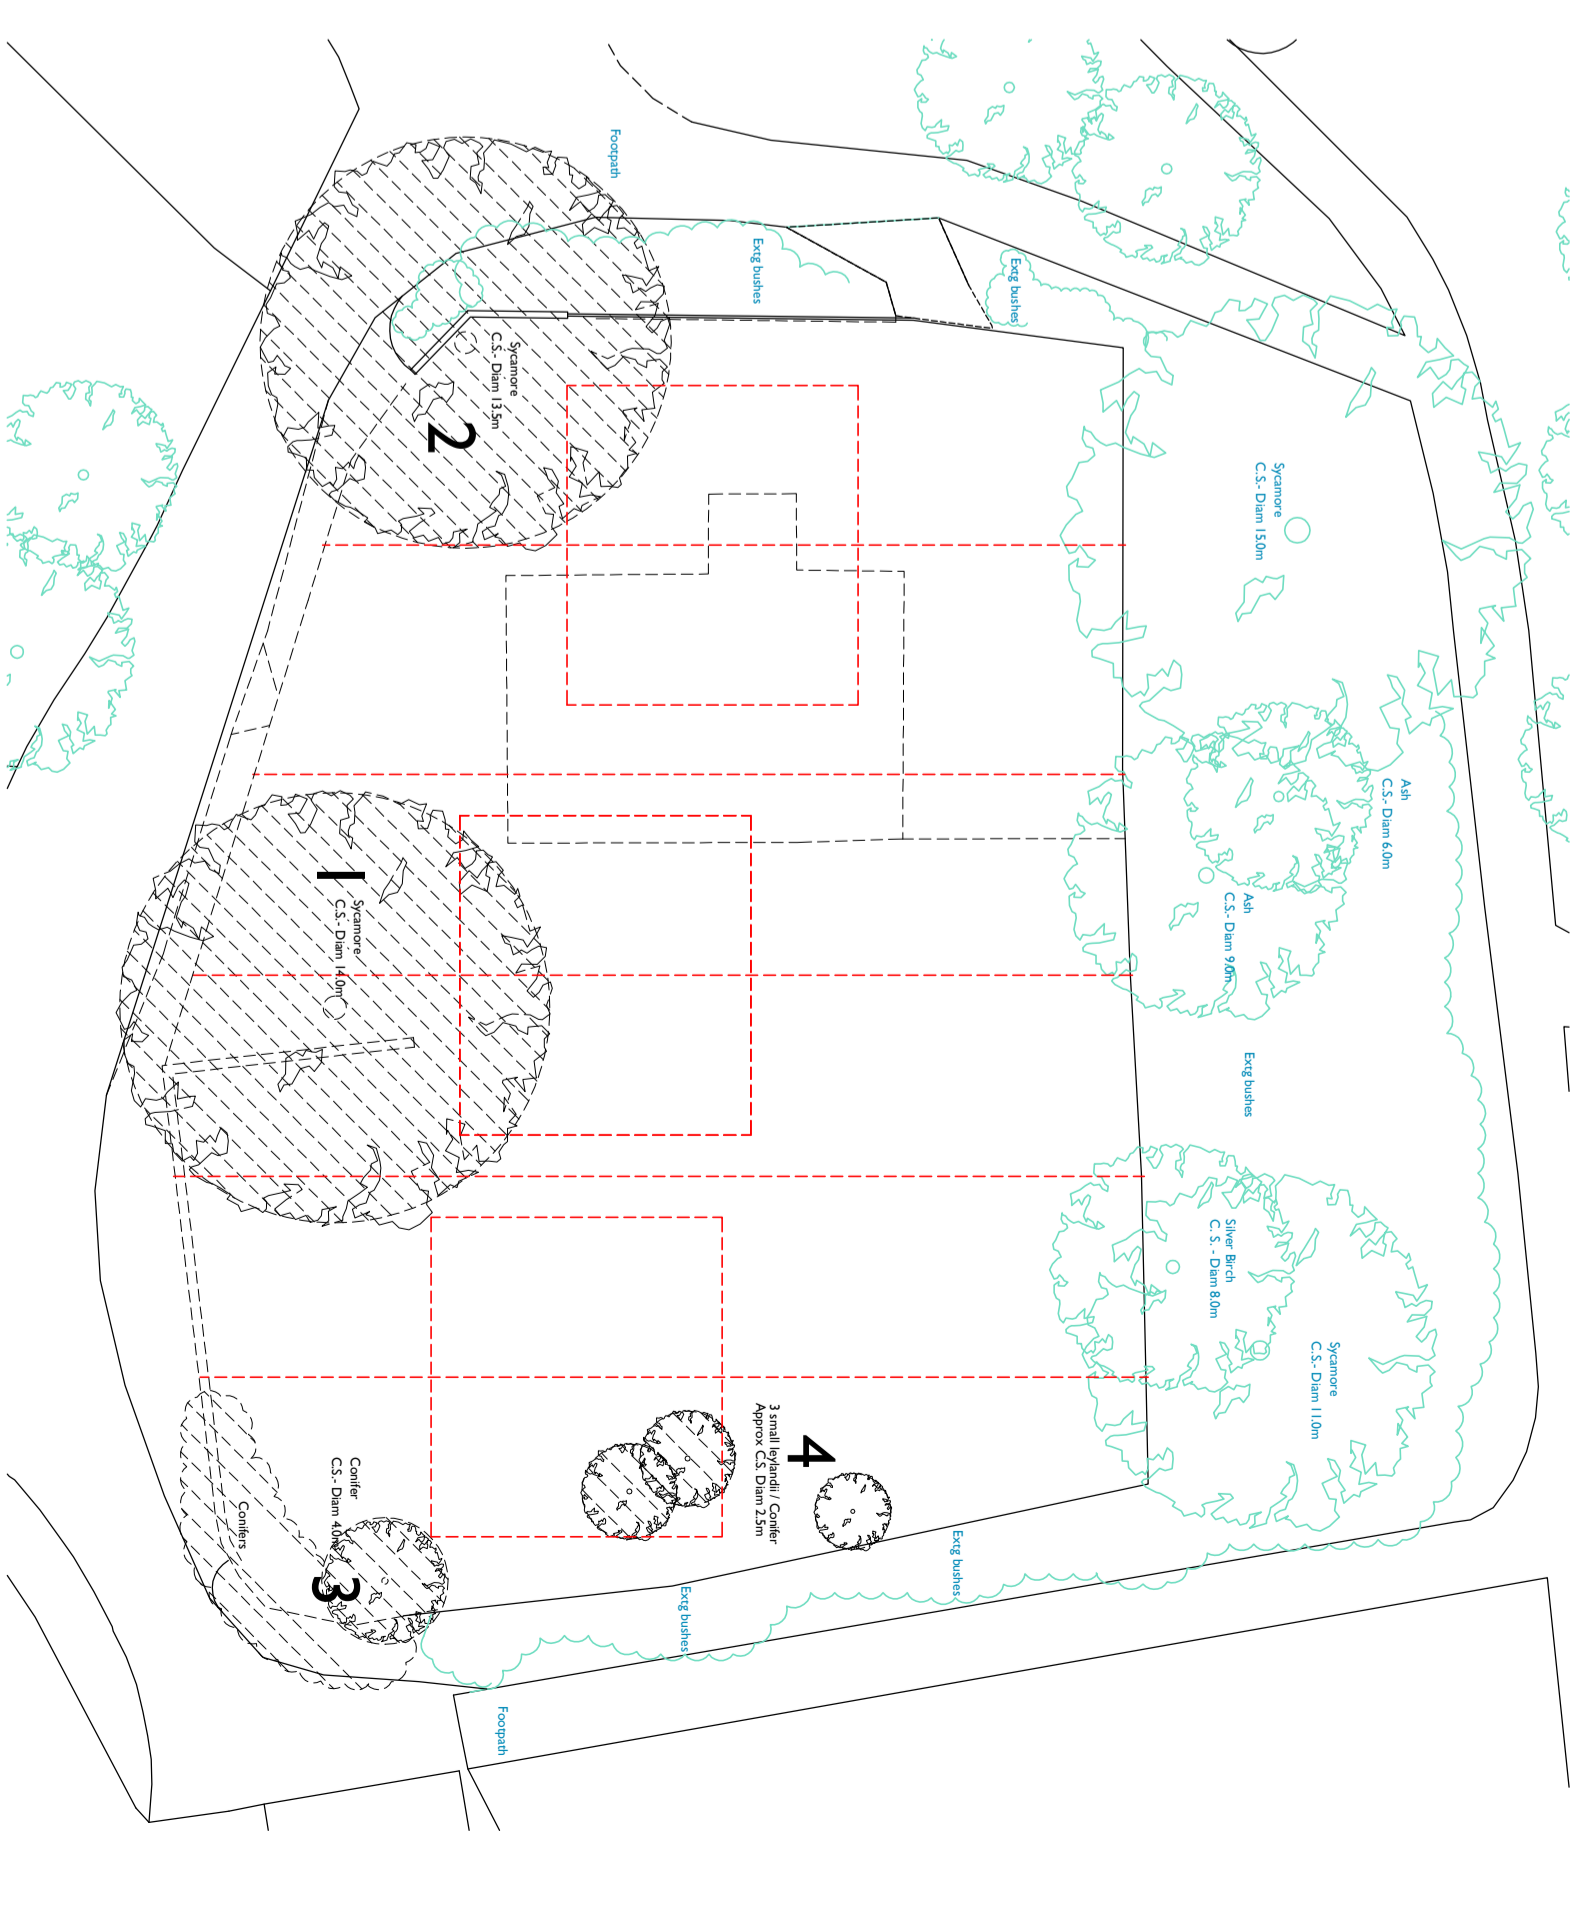


SITE PLAN - EXISTING LANDSCAPING

TREES TO BE REMOVED:

- 1&2. 2 NO MATURE SYCAMORES
- 3. 1 NO CONIFER AND SEVERAL SMALL LENTANDII
- 4. 3 NO SMALL CONIFERS / LENTANDII

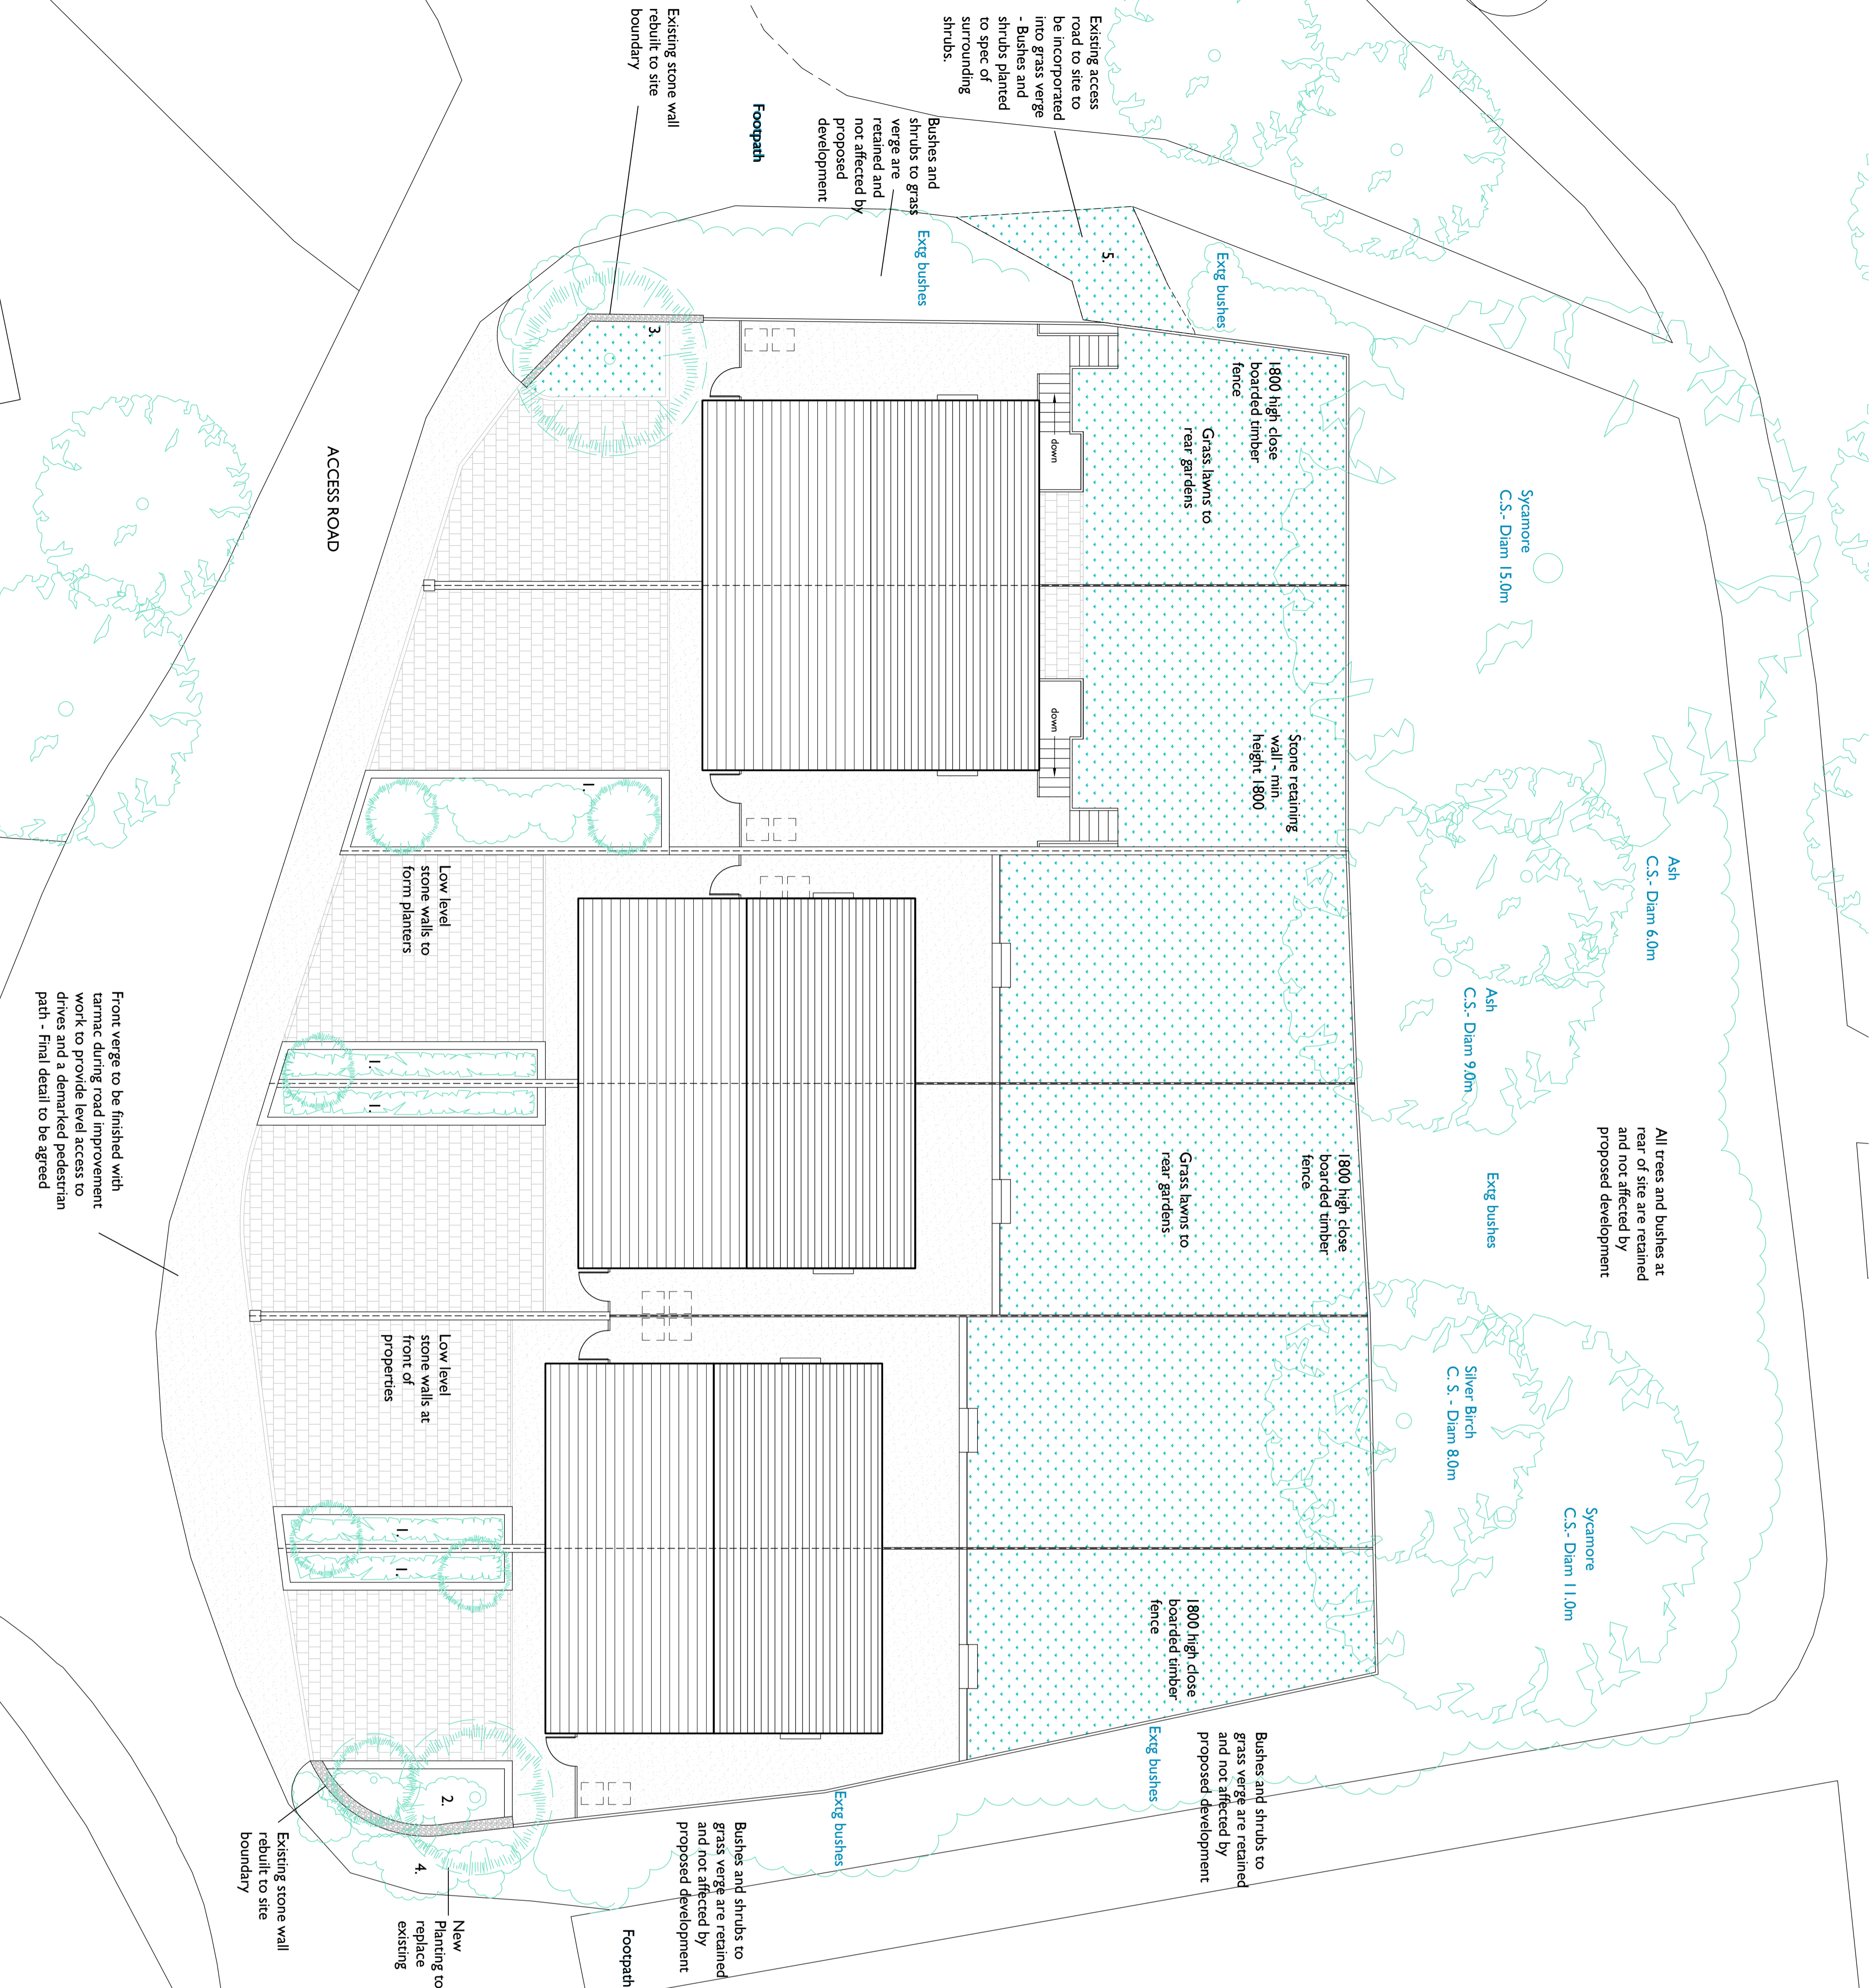 

SITE PLAN - PROPOSED LANDSCAPING

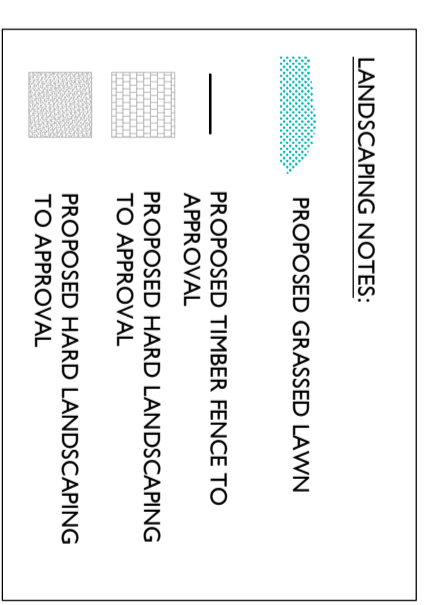

- PLANTING AREAS:**
- 1. PLANTERS TO FRONT GARDENS - SHRUBS & BUSHES - SPECIES TO BE CONFIRMED
 - 2. PLANTER TO PROPERTY AT TOP OF SITE - TREES & SHRUBS - SPECIES TO BE CONFIRMED
 - 3. PLANTER TO PROPERTY AT BOTTOM OF SITE - 1 NEW TREE & GRASS - SPECIES TO BE CONFIRMED
 - 4. PLANTING TO REPLACE EXISTING TO VERGE - HAZEL & HAWTHORN
 - 5. PLANTING TO NEW AREA OF VERGE - HAZEL & HAWTHORN

PROJECT
Brookside, Lambgates Lane
Hadfield, Derbyshire SK13

DRAWING TITLE
Site Plan
Showing Existing & Proposed
Landscaping Tree Survey

SCALE	DRAWN BY	CHECKED	DATE
1:500 @A1	EC	MWS	Sep 10

DRAWING No	REVISION
2263 / 02 / 08	

PLANNING

CLIENT
Diesel Mortgage Solutions

MANCHESTER ARCHITECTS
GOVERNMENT
ARCHITECTS LLP
MANCHESTER 19 19
FACILITY 0161 230 1801
1 COPPTHILL HOUSE STATION SQUARE COVENTRY CV1 2JQ
TELEPHONE 02476 524 444 FACSIMILE 02476 520 460

CHARTERED ARCHITECTS
MANCHESTER
ARCHITECTS LLP
19 19
FACILITY 0161 230 1801
1 COPPTHILL HOUSE STATION SQUARE COVENTRY CV1 2JQ
TELEPHONE 02476 524 444 FACSIMILE 02476 520 460

ARCHITECTS
MANCHESTER
ARCHITECTS LLP
19 19
FACILITY 0161 230 1801
1 COPPTHILL HOUSE STATION SQUARE COVENTRY CV1 2JQ
TELEPHONE 02476 524 444 FACSIMILE 02476 520 460

ARCHITECTS
MANCHESTER
ARCHITECTS LLP
19 19
FACILITY 0161 230 1801
1 COPPTHILL HOUSE STATION SQUARE COVENTRY CV1 2JQ
TELEPHONE 02476 524 444 FACSIMILE 02476 520 460