


NOTES:
 CONTRACTOR MUST VERIFY ALL DIMENSIONS ON SITE BEFORE COMMENCEMENT OF ANY WORK OR PREPARING MANUFACTURING DRAWINGS
 DO NOT SCALE FROM THIS DRAWING
 ANY DISCREPANCIES ON THIS DRAWING ARE TO BE NOTIFIED TO THE ARCHITECT IMMEDIATELY
 HATTRELL DS ONE ARCHITECTS LLP COPYRIGHT

REV	AMENDMENT	DATE	CHNG
A	PLANS UPDATED TO SHOW SEPARATED UNITS	MAR 10	

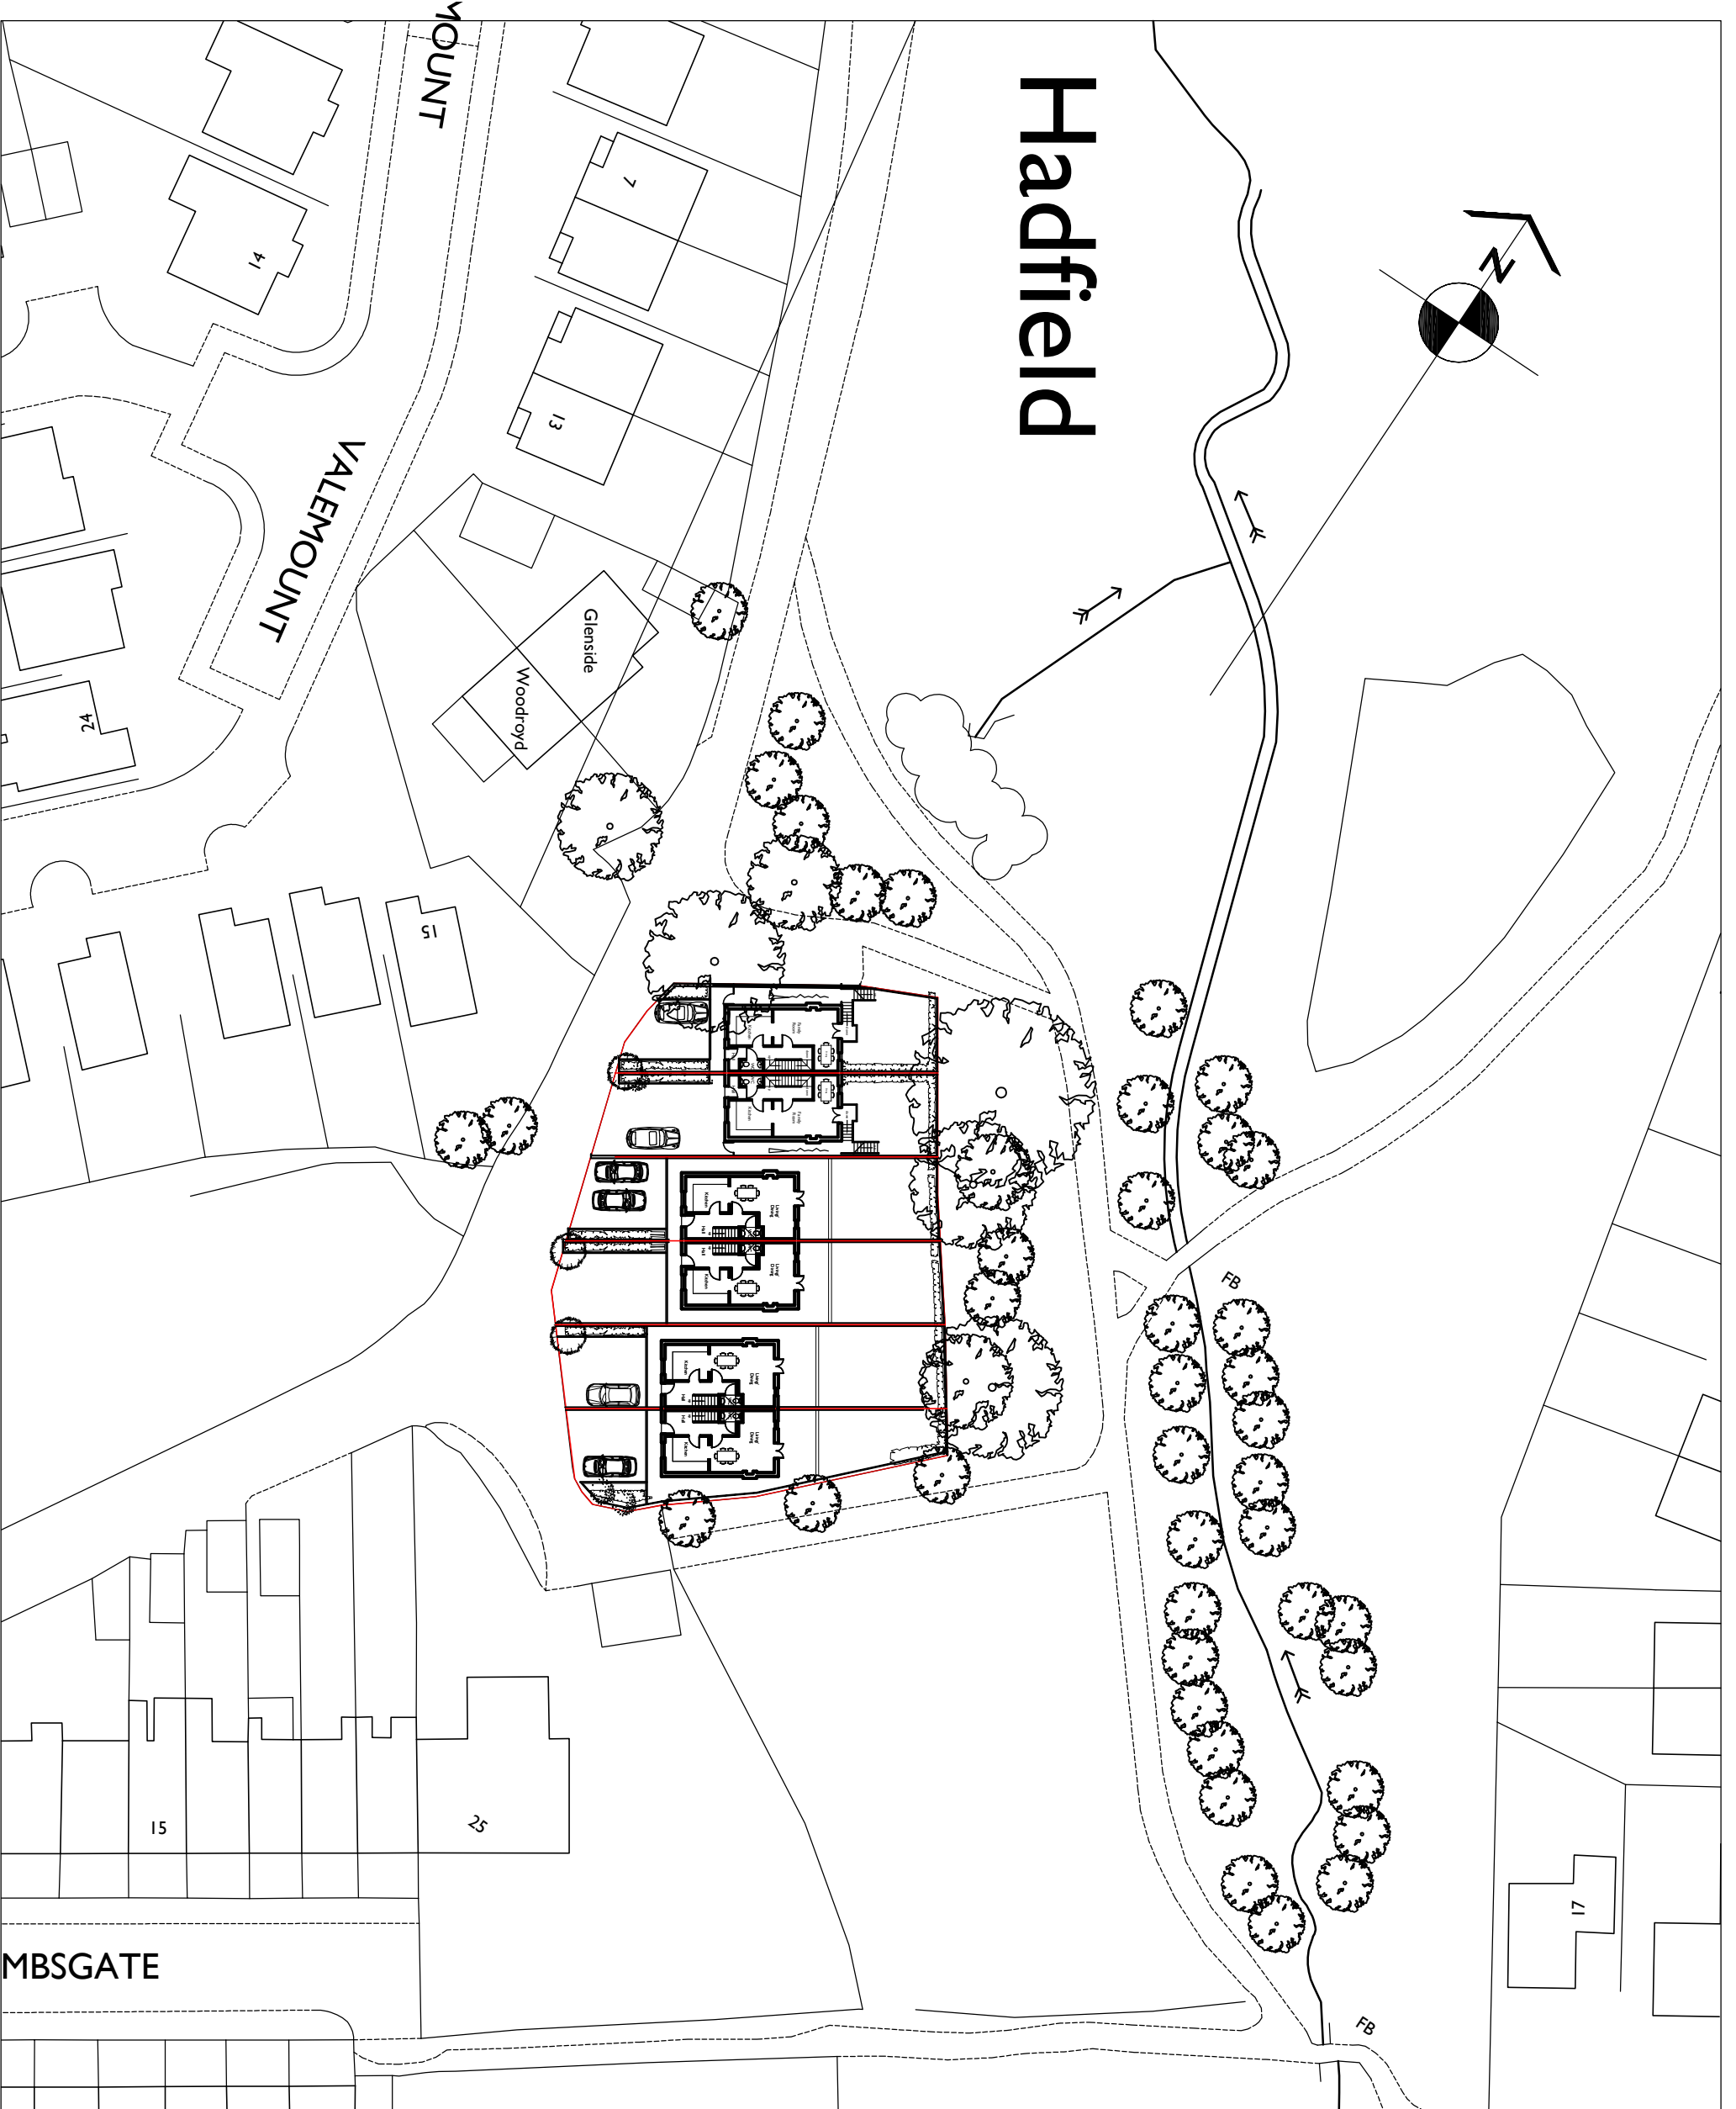

HATTRELL DS ONE
Architects LLP
 CHARTERED ARCHITECTS
MANCHESTER
 MANCHESTER
 CHELTON STREET
 ATHUR HOUSE
 TEL: 0161 236 3521
 EMAIL: design@hattrell.co.uk / www.hattrell.co.uk
 1 COPTHALL HOUSE
 STATION SQUARE
 TEL: 01753 226 446

COVENTRY
 MANCHESTER, HI 3EJ
 FACSIMILE 0161 236 7801
 COVENTRY CV1 2JQ
 FACSIMILE 02476 520 460

CLIENT
Diesel Mortgage Solutions

PROJECT
 Brookside, Lambgate Lane
 Hadfield, Derbyshire SK13

DRAWING TITLE
 Proposed Location Plan

SCALE	DRAWN BY	CHECKED	DATE
1:500 @A1	LT	IWS	Dec 09
DRAWING No	2263 / 01 / 02	REVISION	A
PRELIMINARY			